



first floor plan

1/4" = 1'-0"  
 215 SF PER UNIT

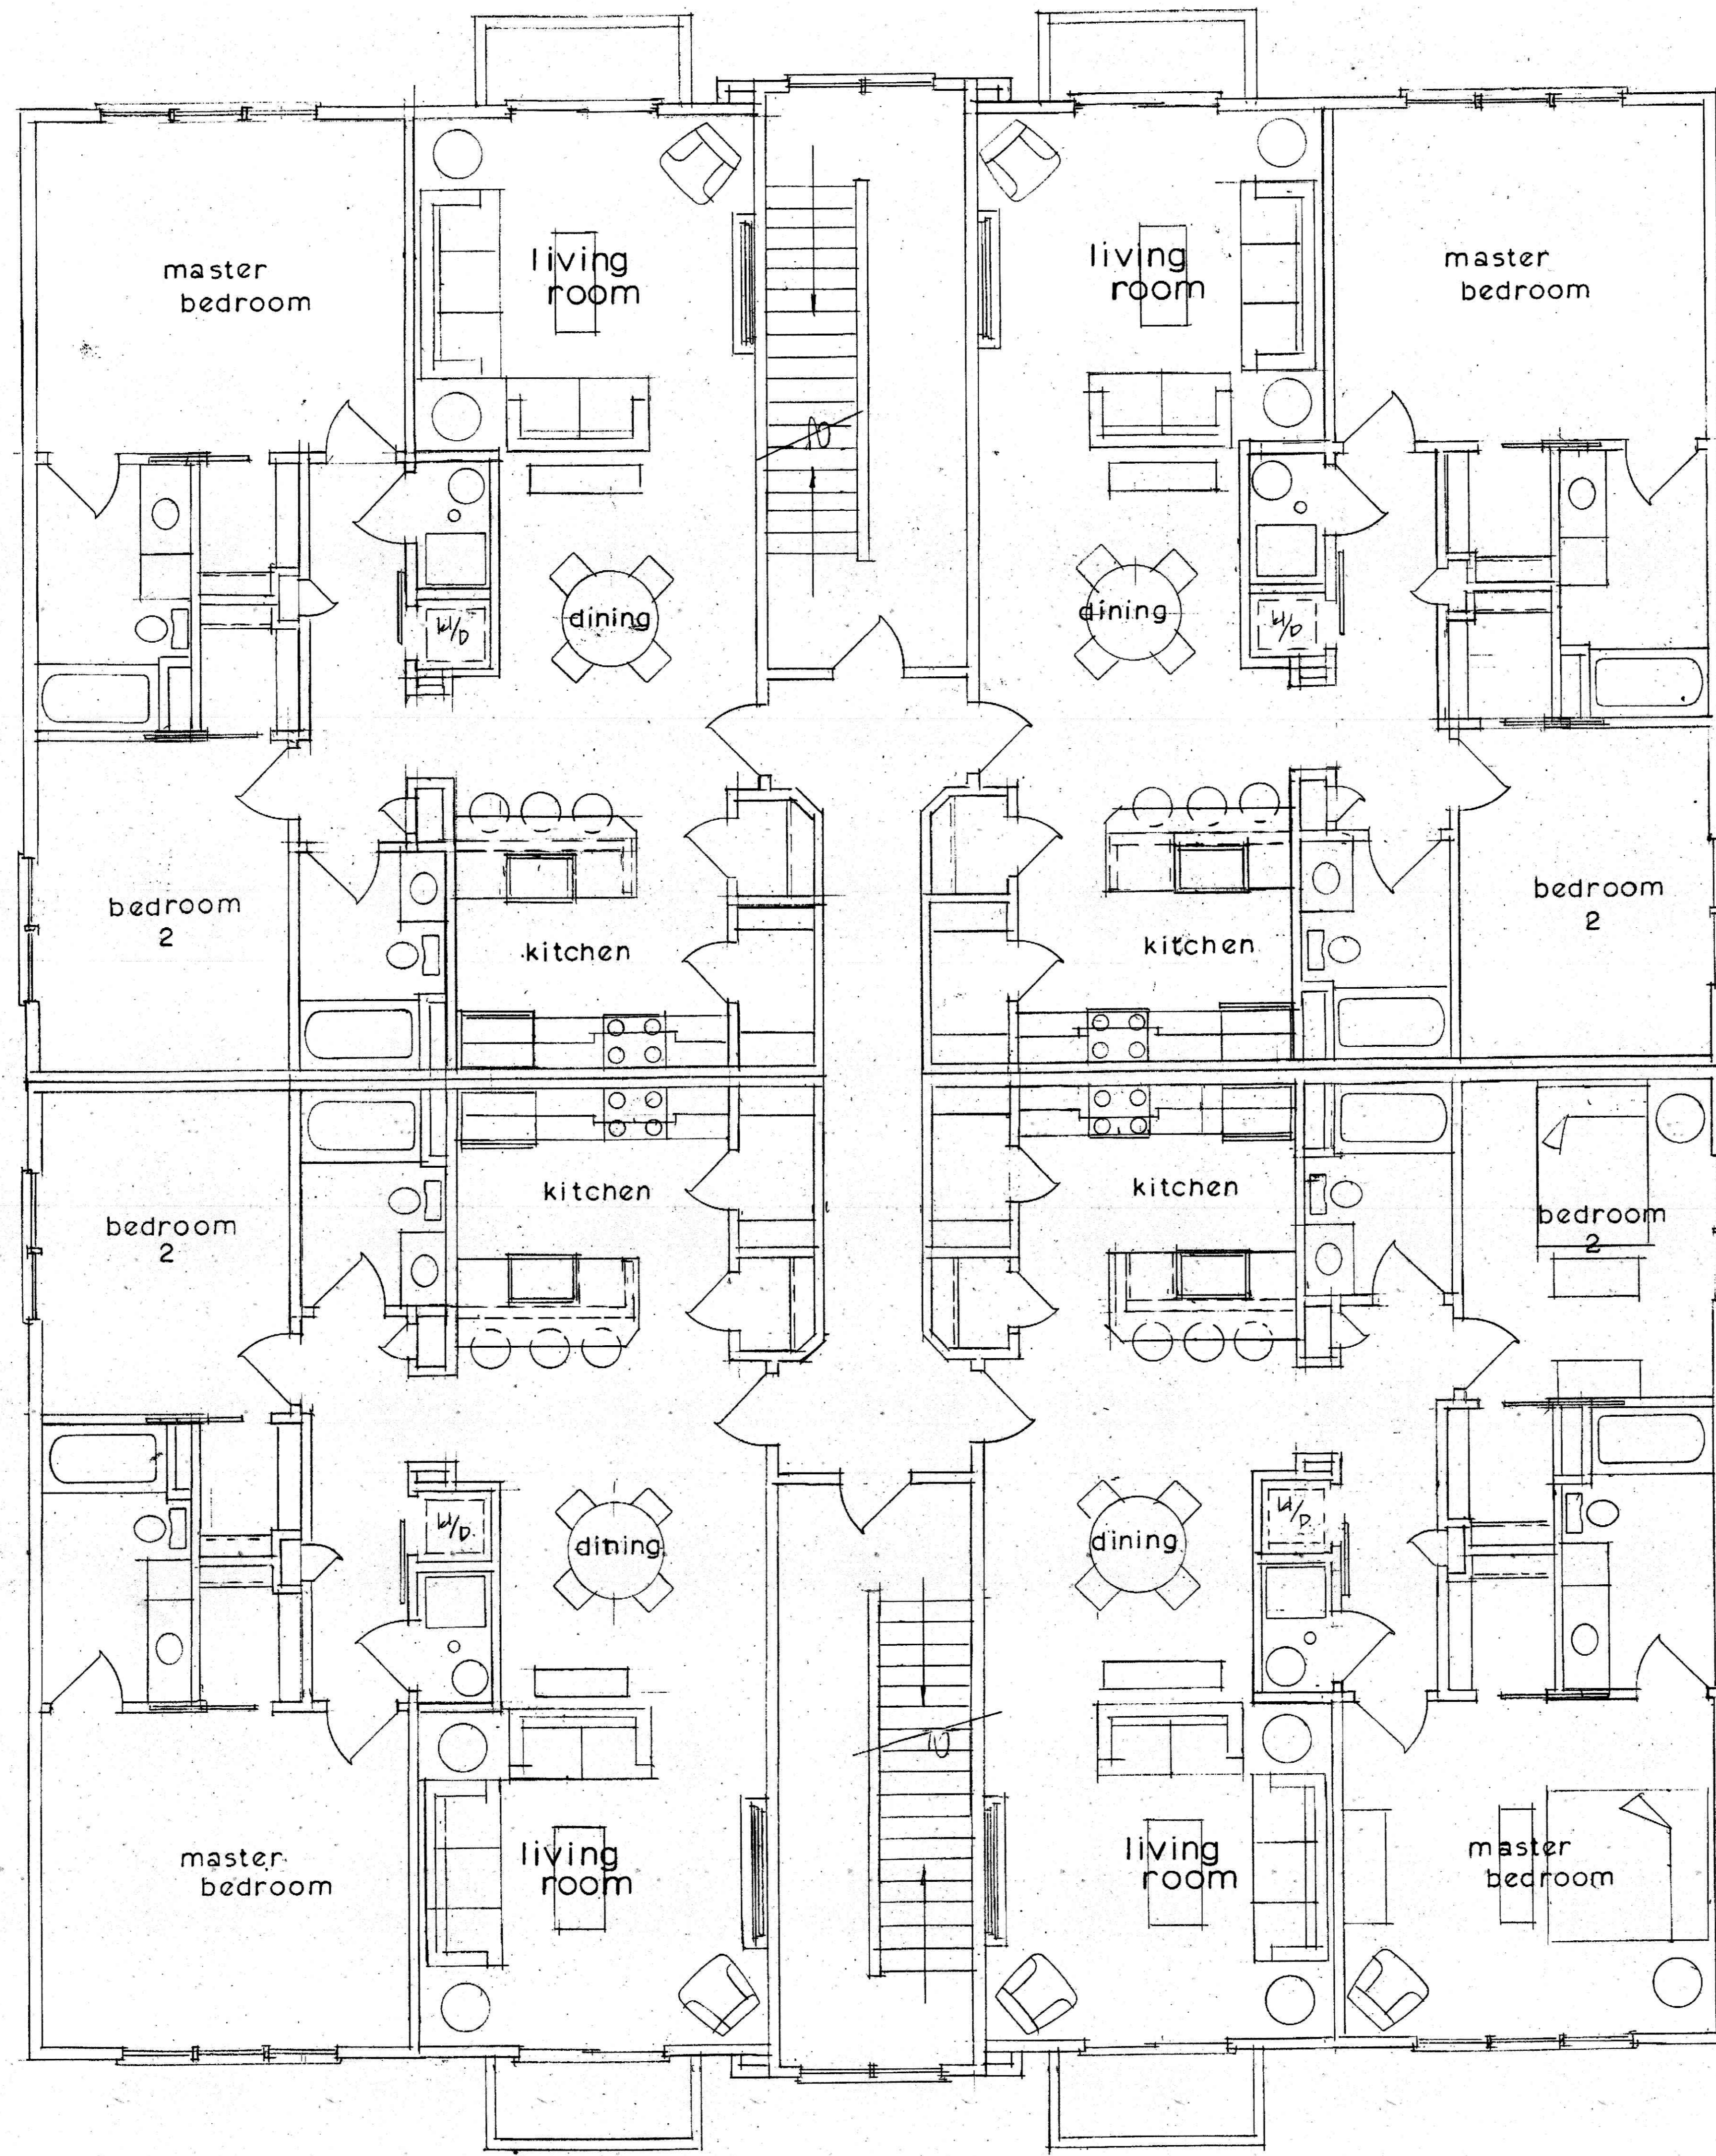

second floor plan

1/4" = 1'-0"  
1315 SF. PER UNIT.

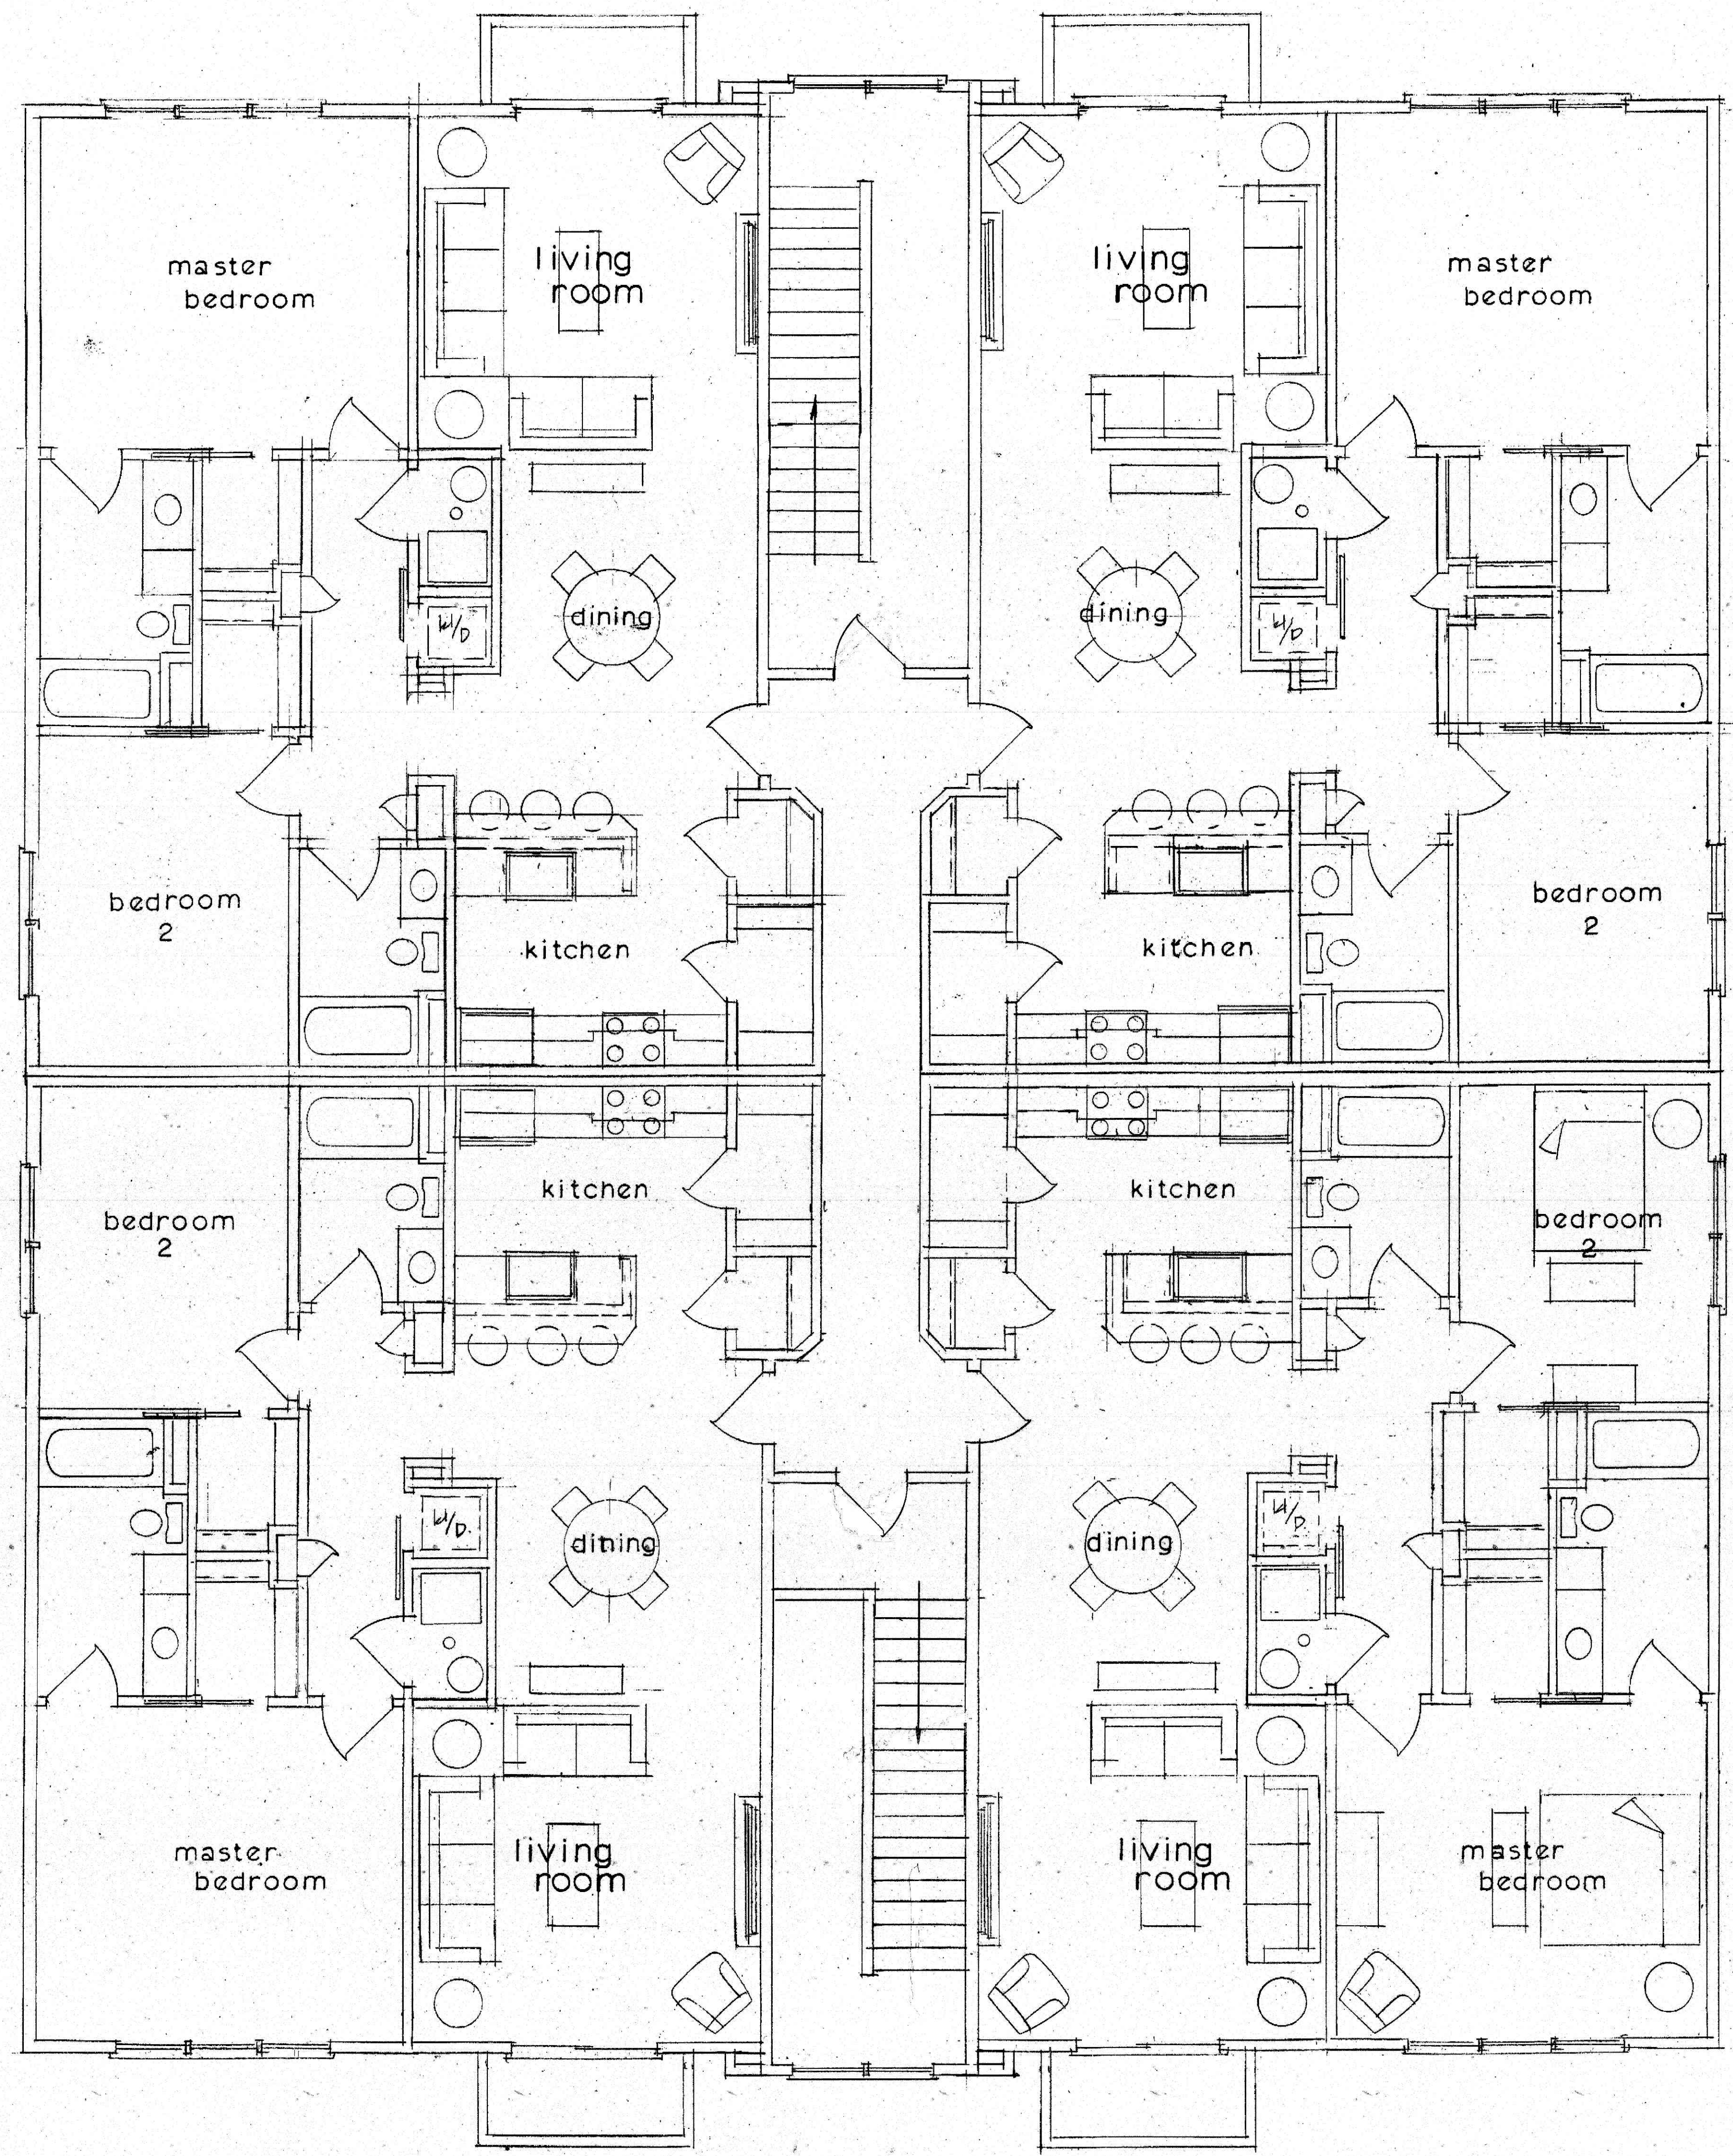

third floor plan

1/4" = 1'-0"  
1315 S.F. PER UNIT