


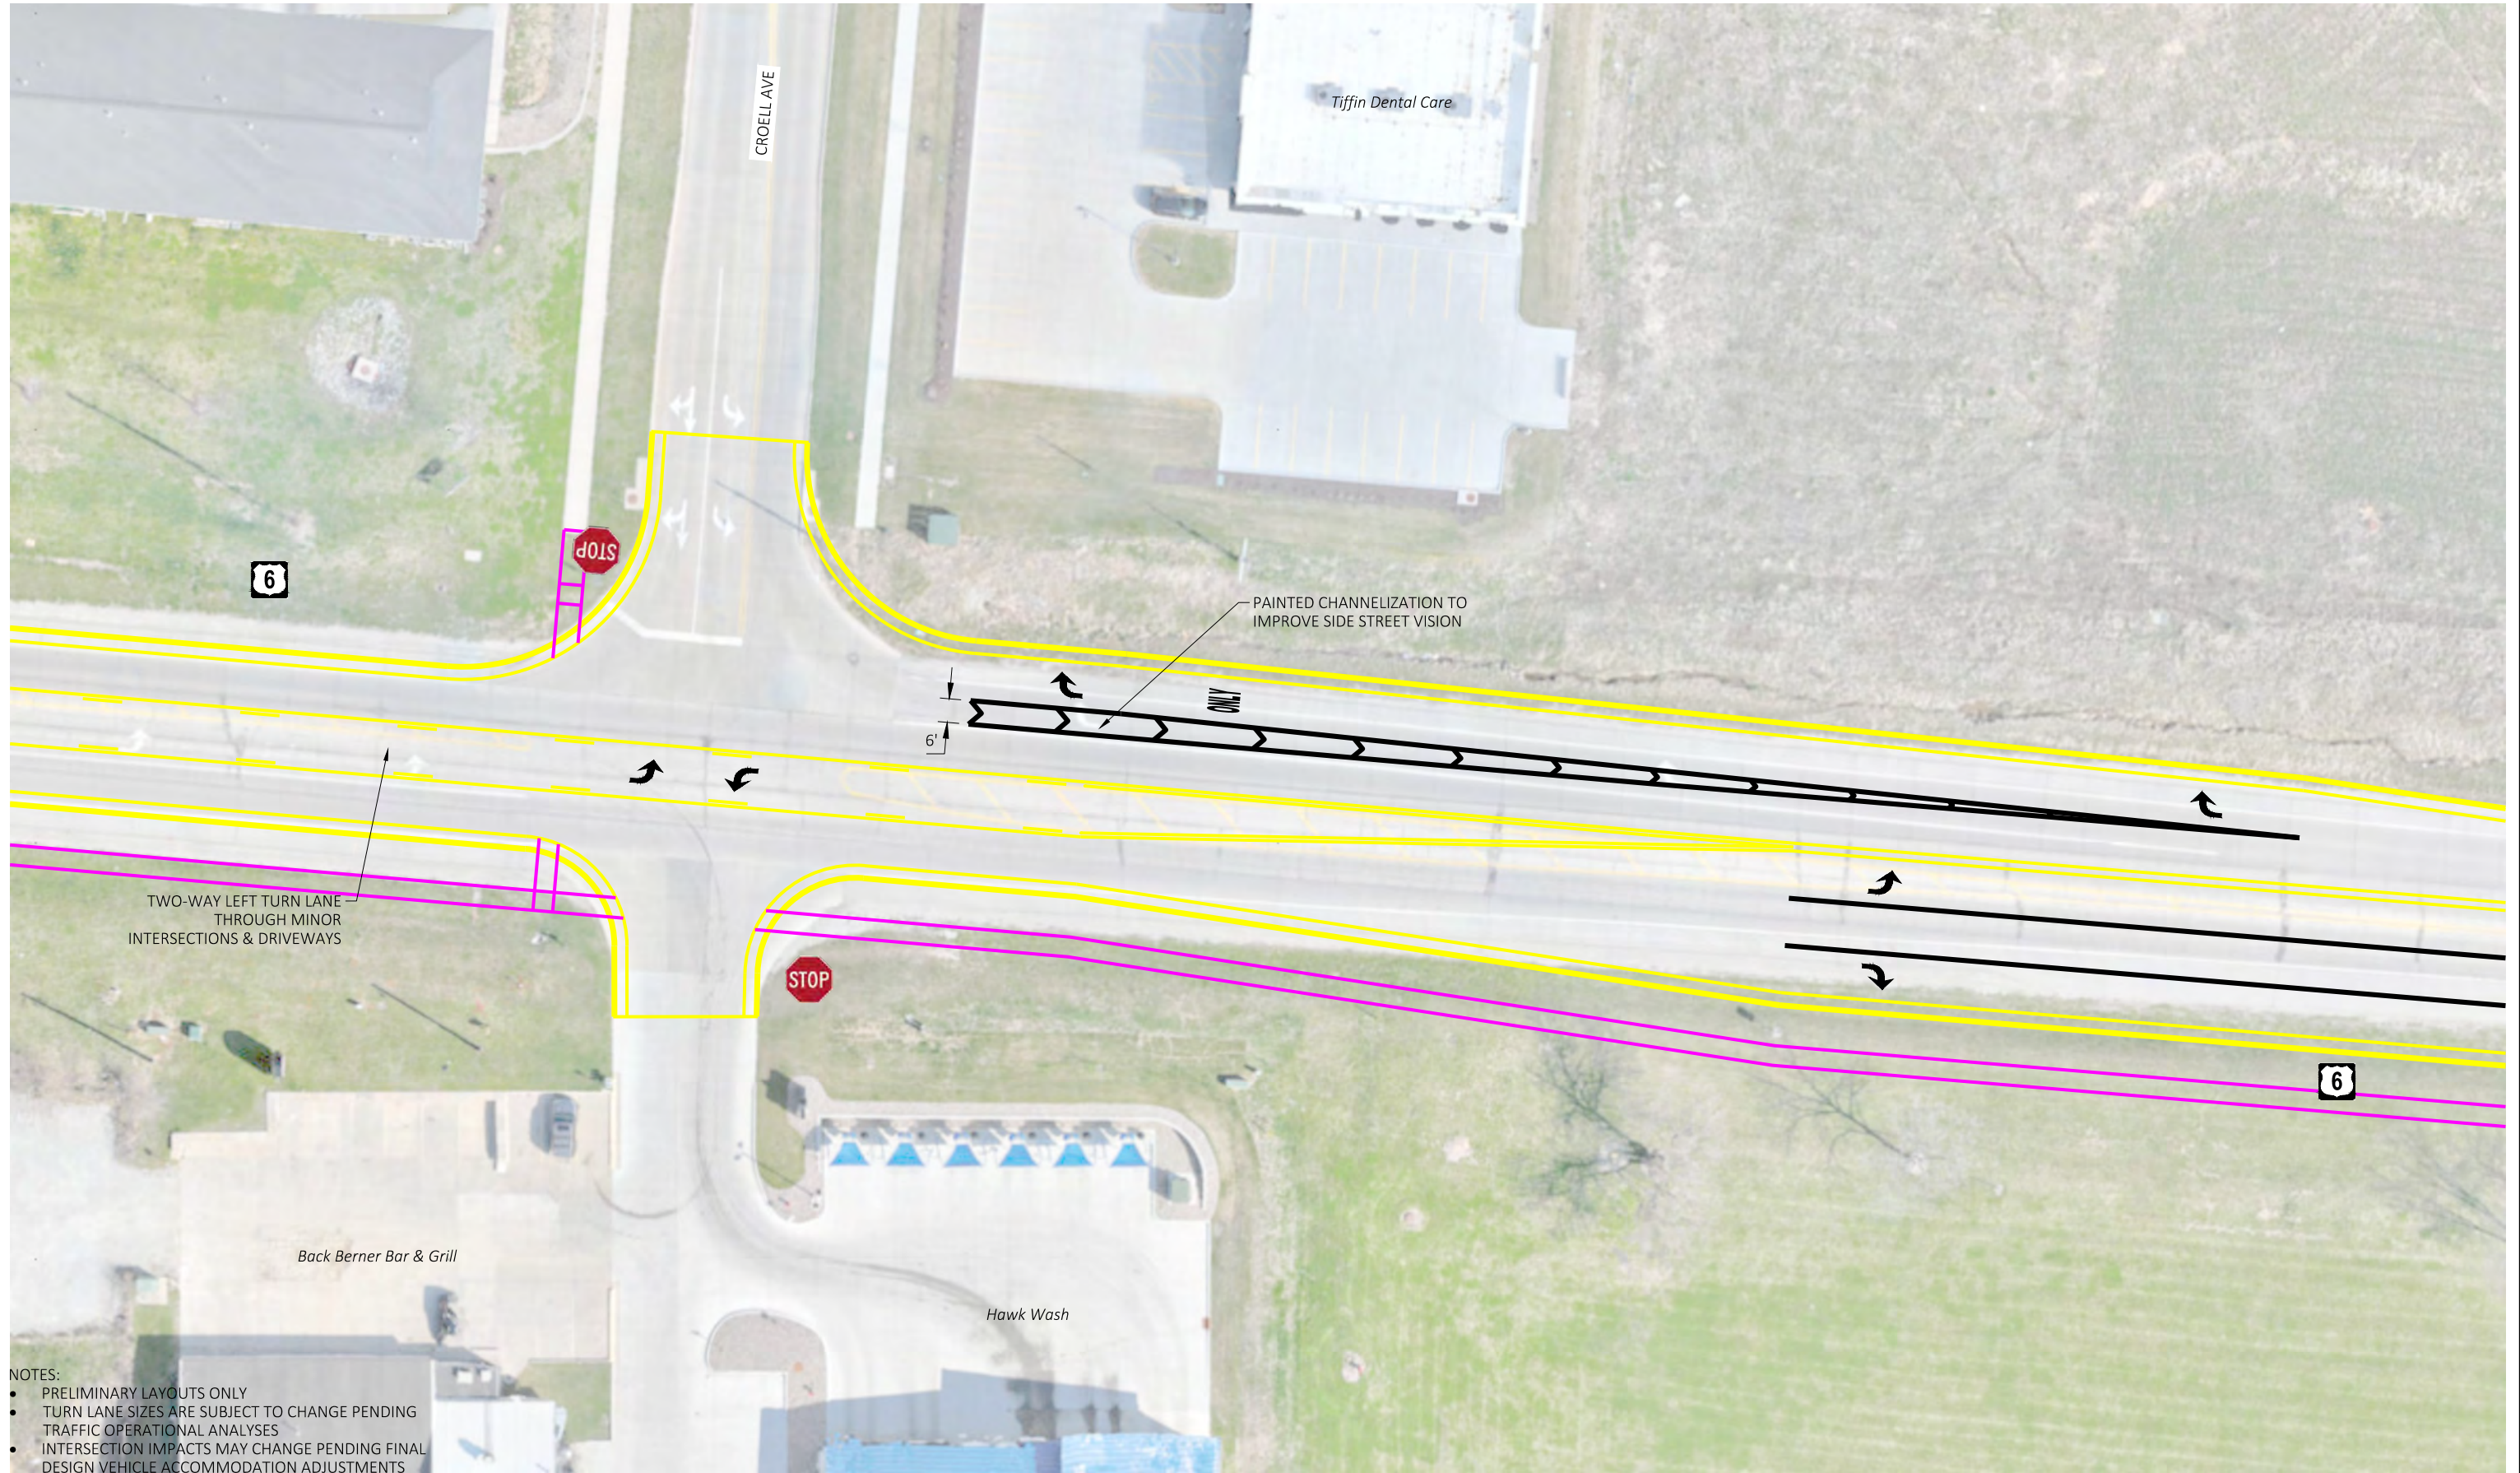

NOTES:


- PRELIMINARY LAYOUTS ONLY
- TURN LANE SIZES ARE SUBJECT TO CHANGE PENDING TRAFFIC OPERATIONAL ANALYSES
- INTERSECTION IMPACTS MAY CHANGE PENDING FINAL DESIGN VEHICLE ACCOMMODATION ADJUSTMENTS



EXHIBIT
01

Croell Ave Offset Right Turn Lane
US 6 INTERSECTION ALTERNATIVES
TIFFIN, IOWA

CONCEPTUAL DRAWINGS ONLY
SUBJECT TO MODIFICATION

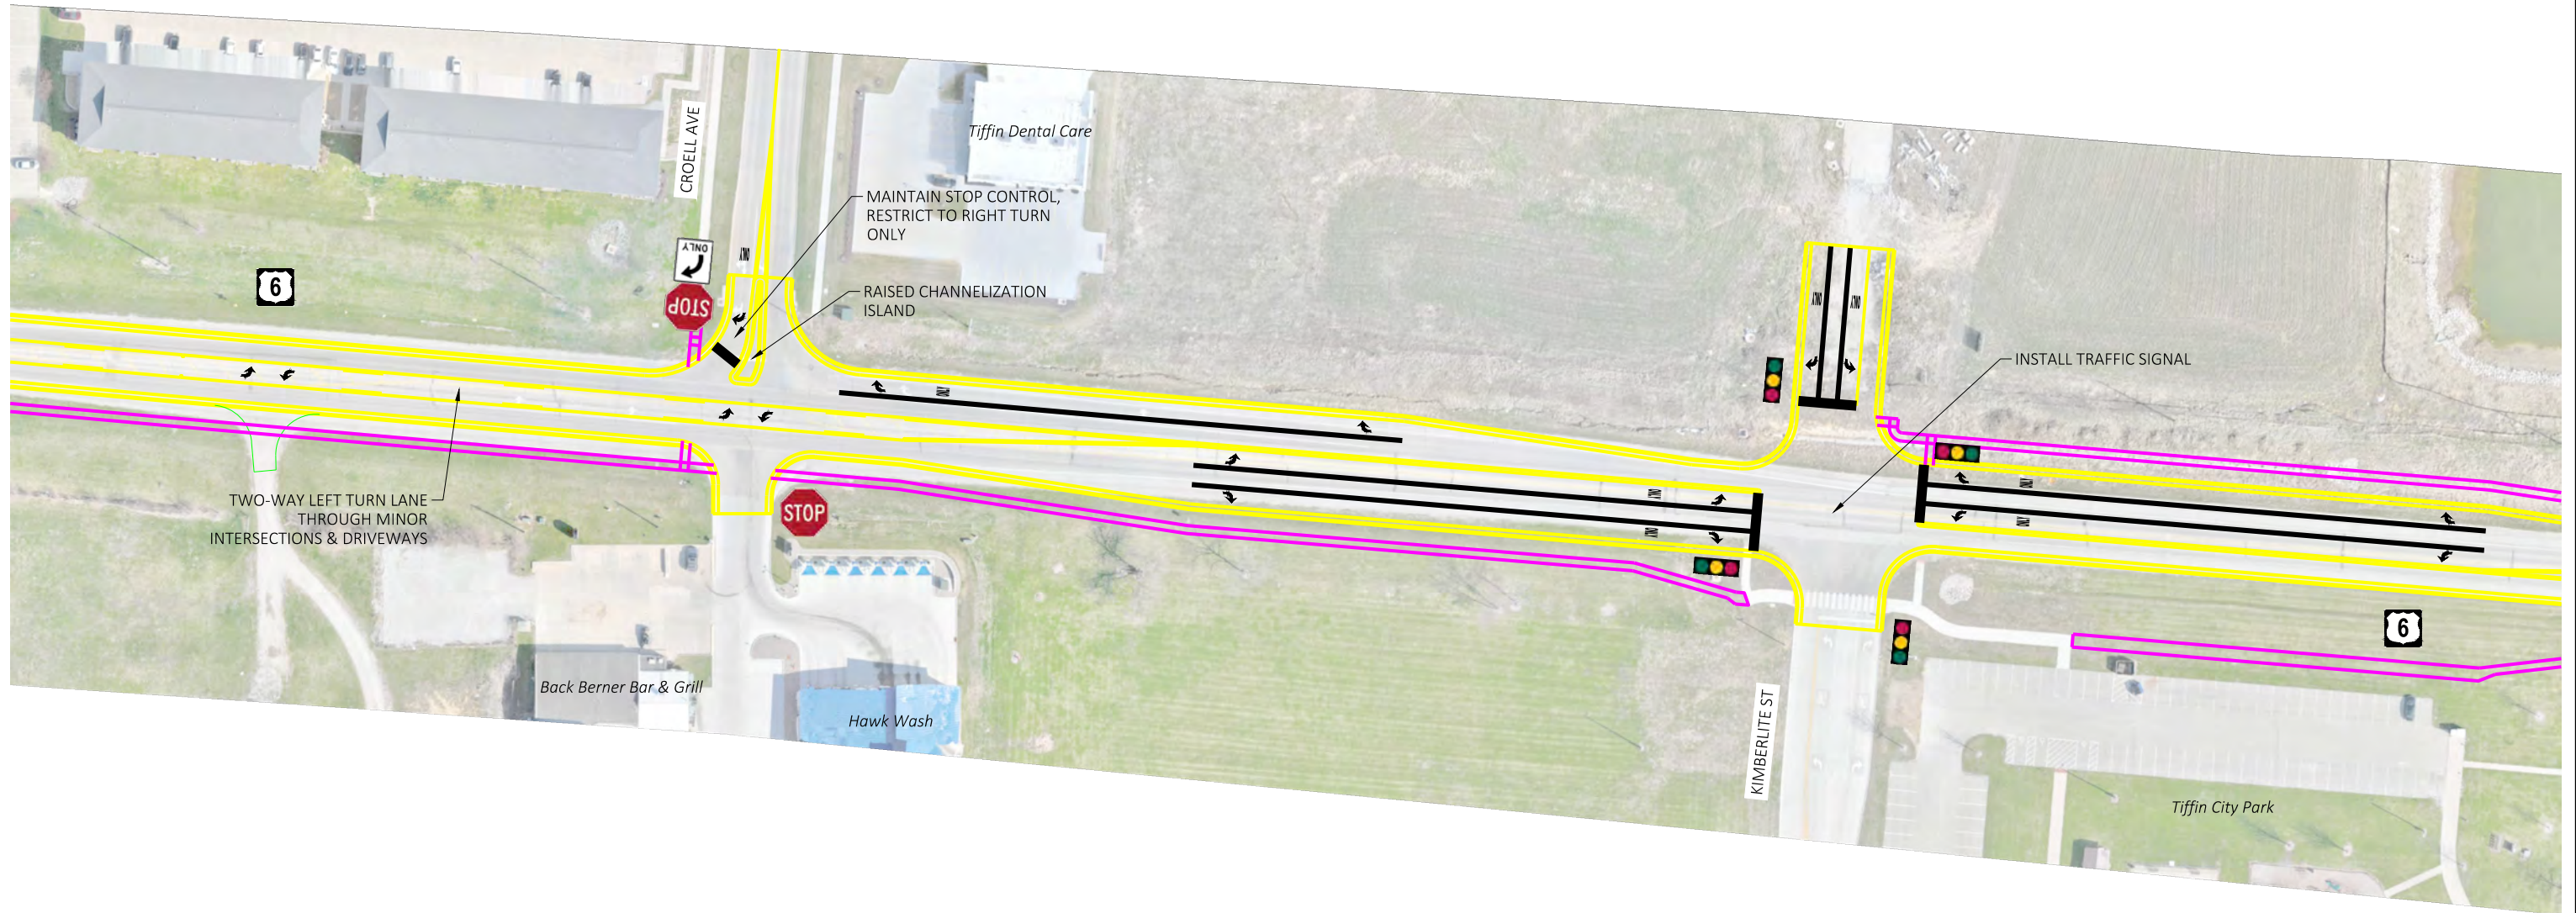

NOTES:


- PRELIMINARY LAYOUTS ONLY
- TURN LANE SIZES ARE SUBJECT TO CHANGE PENDING TRAFFIC OPERATIONAL ANALYSES
- INTERSECTION IMPACTS MAY CHANGE PENDING FINAL DESIGN VEHICLE ACCOMMODATION ADJUSTMENTS



EXHIBIT
02

Croell Ave Restricted Access, Kimberlite St Traffic Signal
US 6 INTERSECTION ALTERNATIVES
TIFFIN, IOWA

CONCEPTUAL DRAWINGS ONLY
SUBJECT TO MODIFICATION

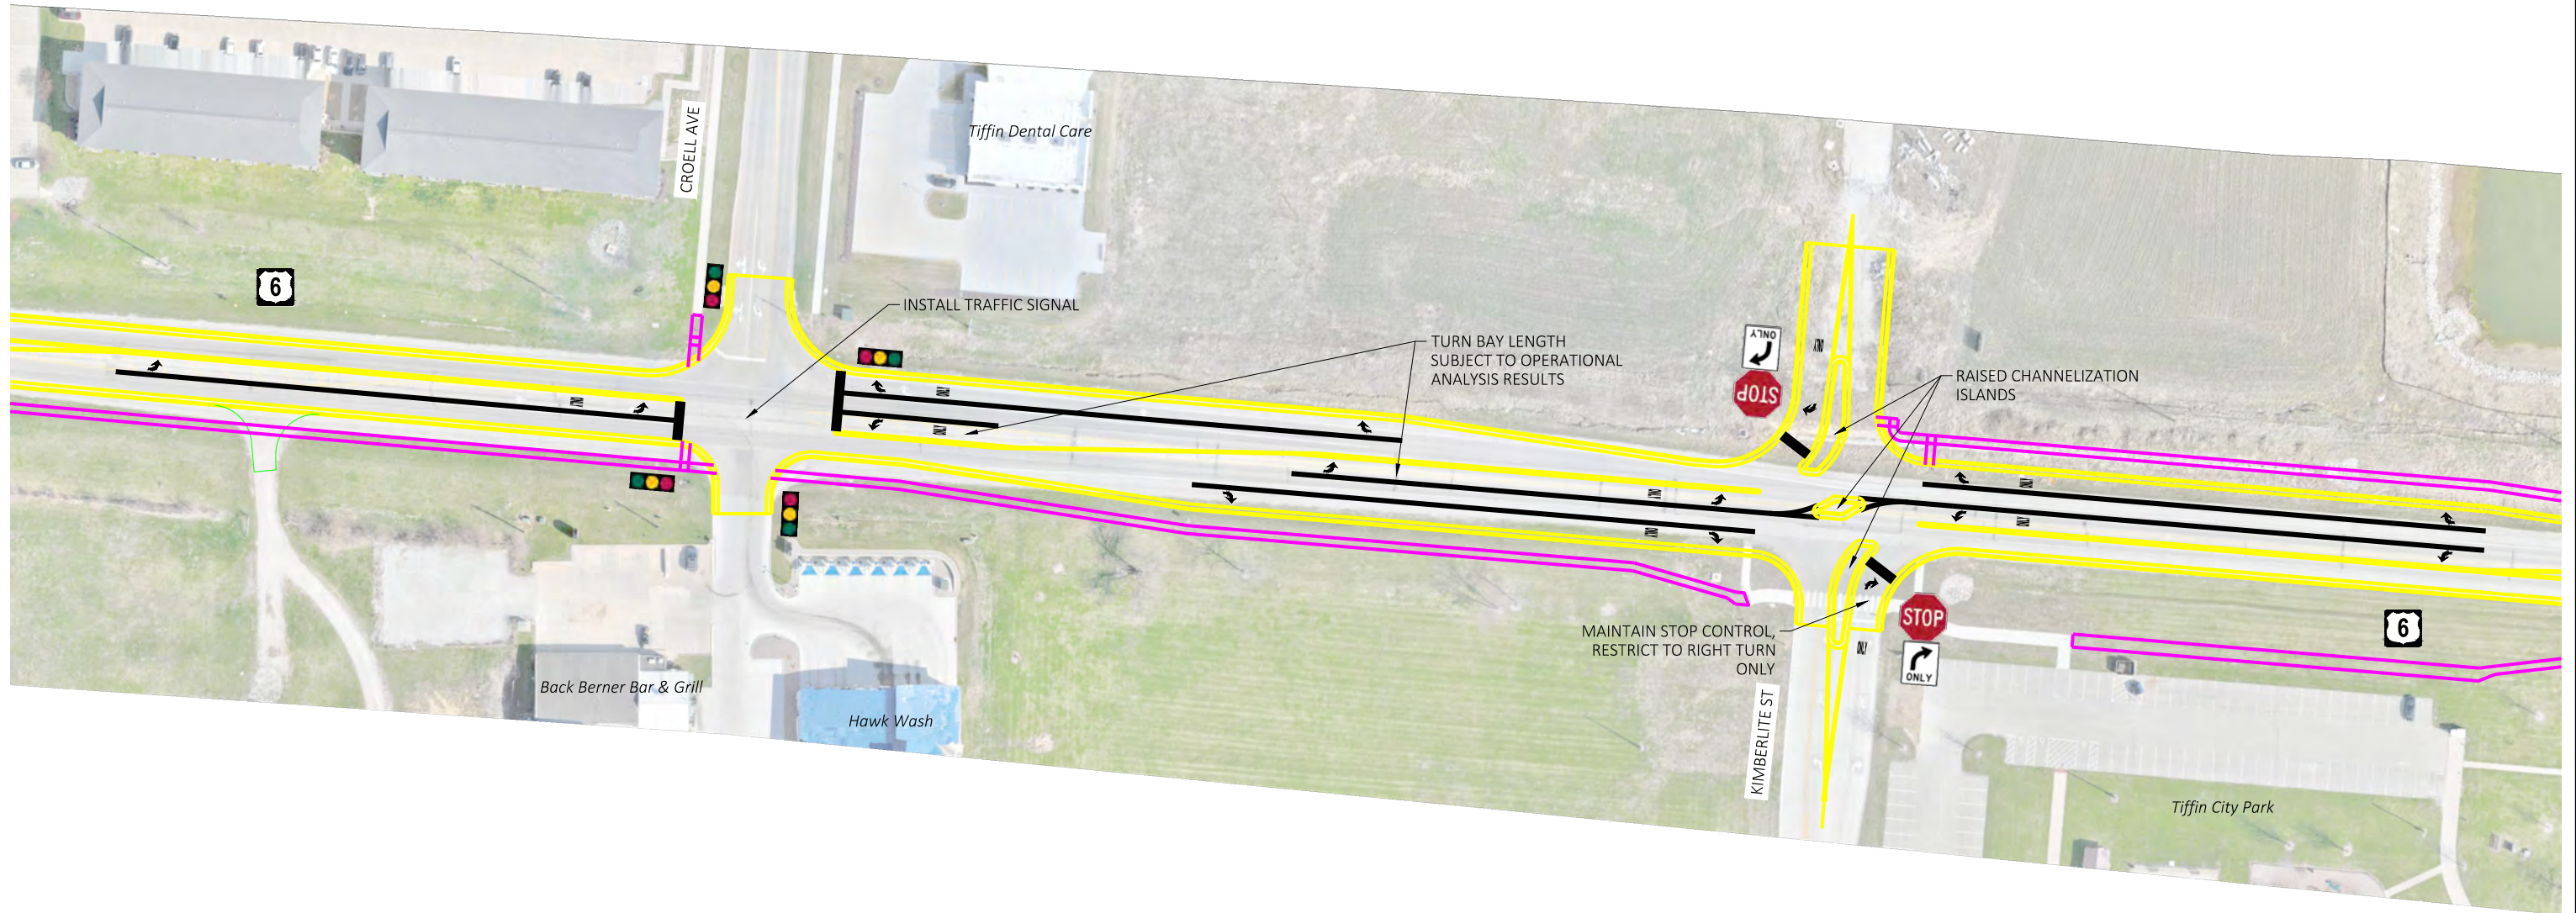

NOTES:


- PRELIMINARY LAYOUTS ONLY
- TURN LANE SIZES ARE SUBJECT TO CHANGE PENDING TRAFFIC OPERATIONAL ANALYSES
- INTERSECTION IMPACTS MAY CHANGE PENDING FINAL DESIGN VEHICLE ACCOMMODATION ADJUSTMENTS



EXHIBIT
03

Croell Ave Traffic Signal, Kimberlite St Restricted Access
US 6 INTERSECTION ALTERNATIVES
TIFFIN, IOWA

CONCEPTUAL DRAWINGS ONLY
SUBJECT TO MODIFICATION

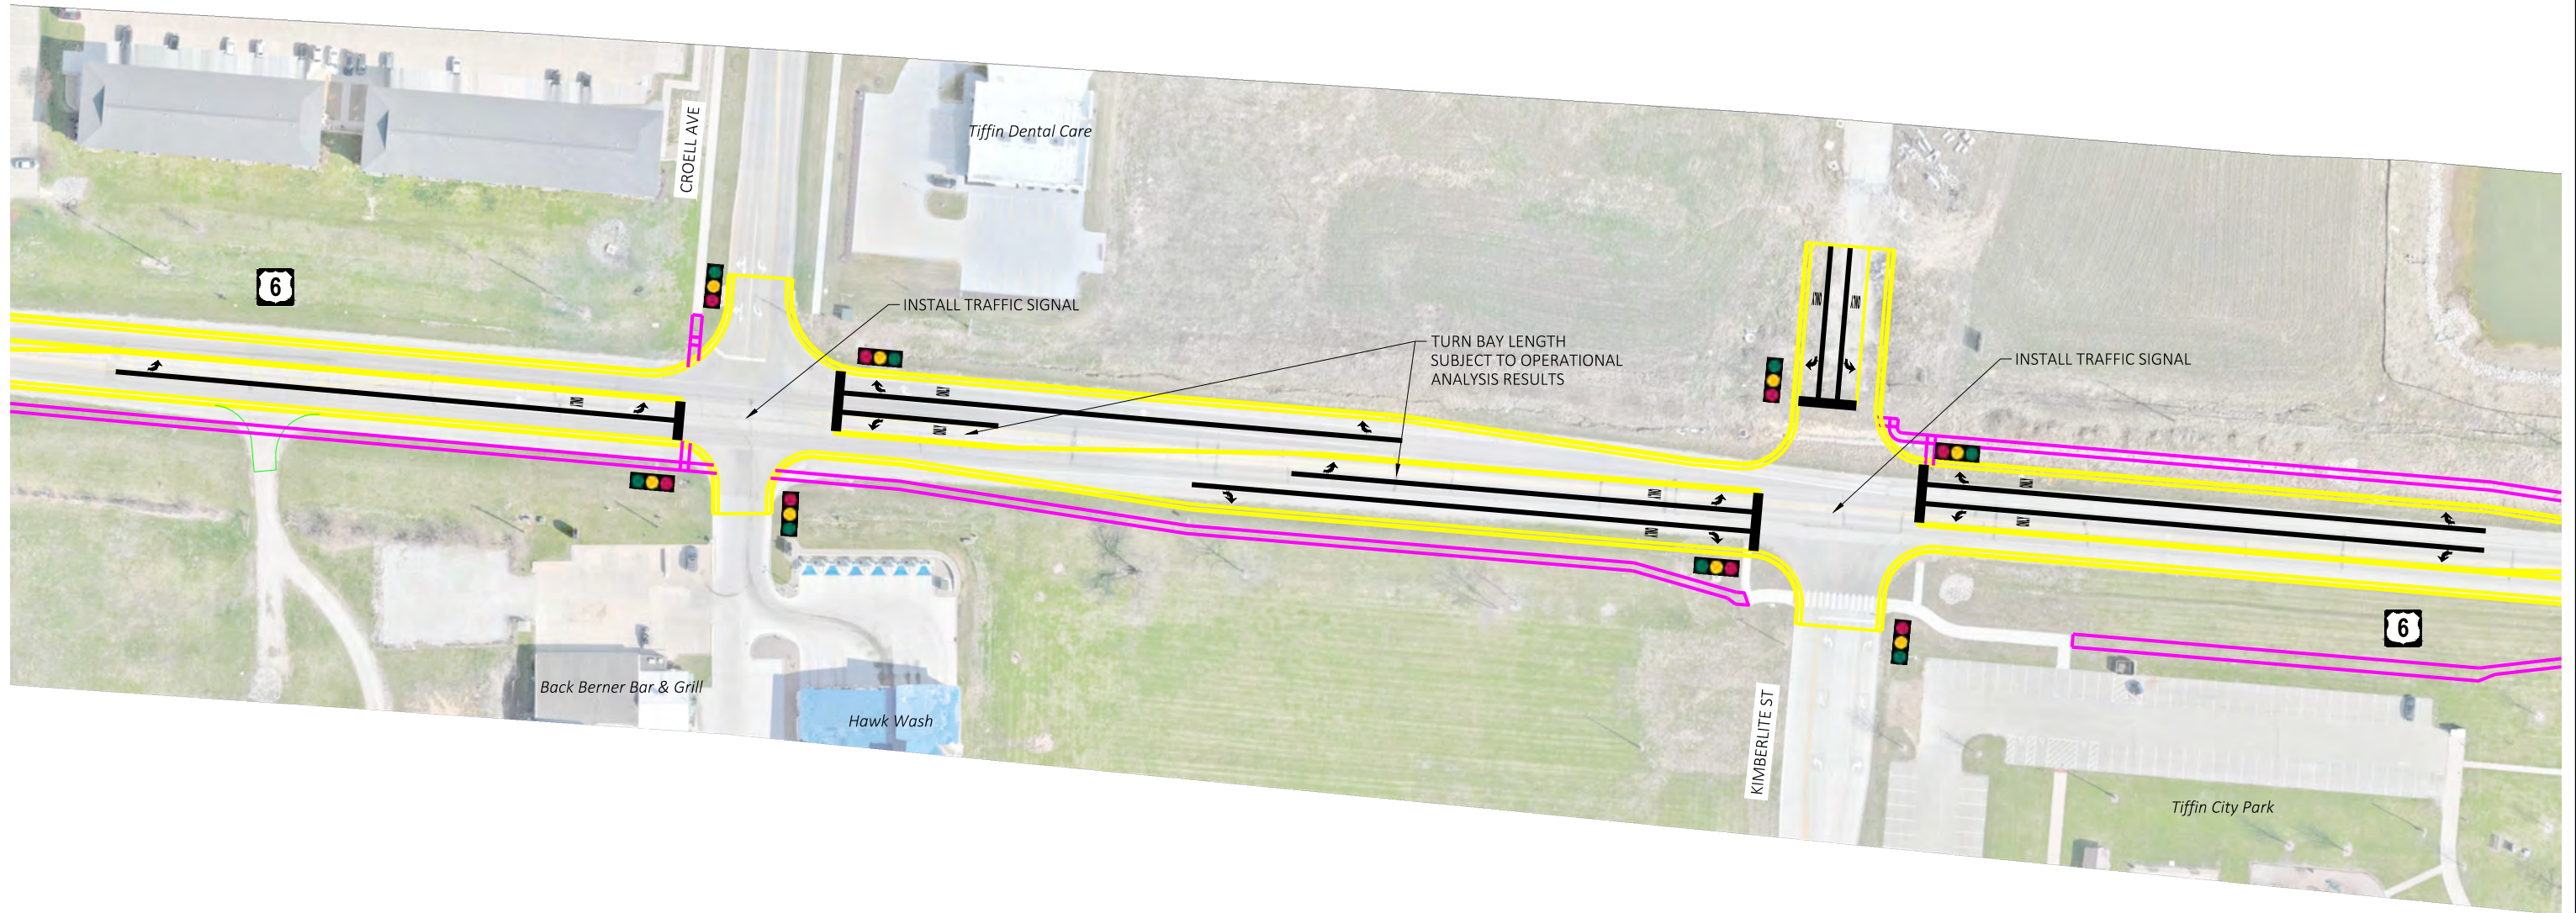

NOTES:

- PRELIMINARY LAYOUTS ONLY
- TURN LANE SIZES ARE SUBJECT TO CHANGE PENDING TRAFFIC OPERATIONAL ANALYSES
- INTERSECTION IMPACTS MAY CHANGE PENDING FINAL DESIGN VEHICLE ACCOMMODATION ADJUSTMENTS